


Phase 2

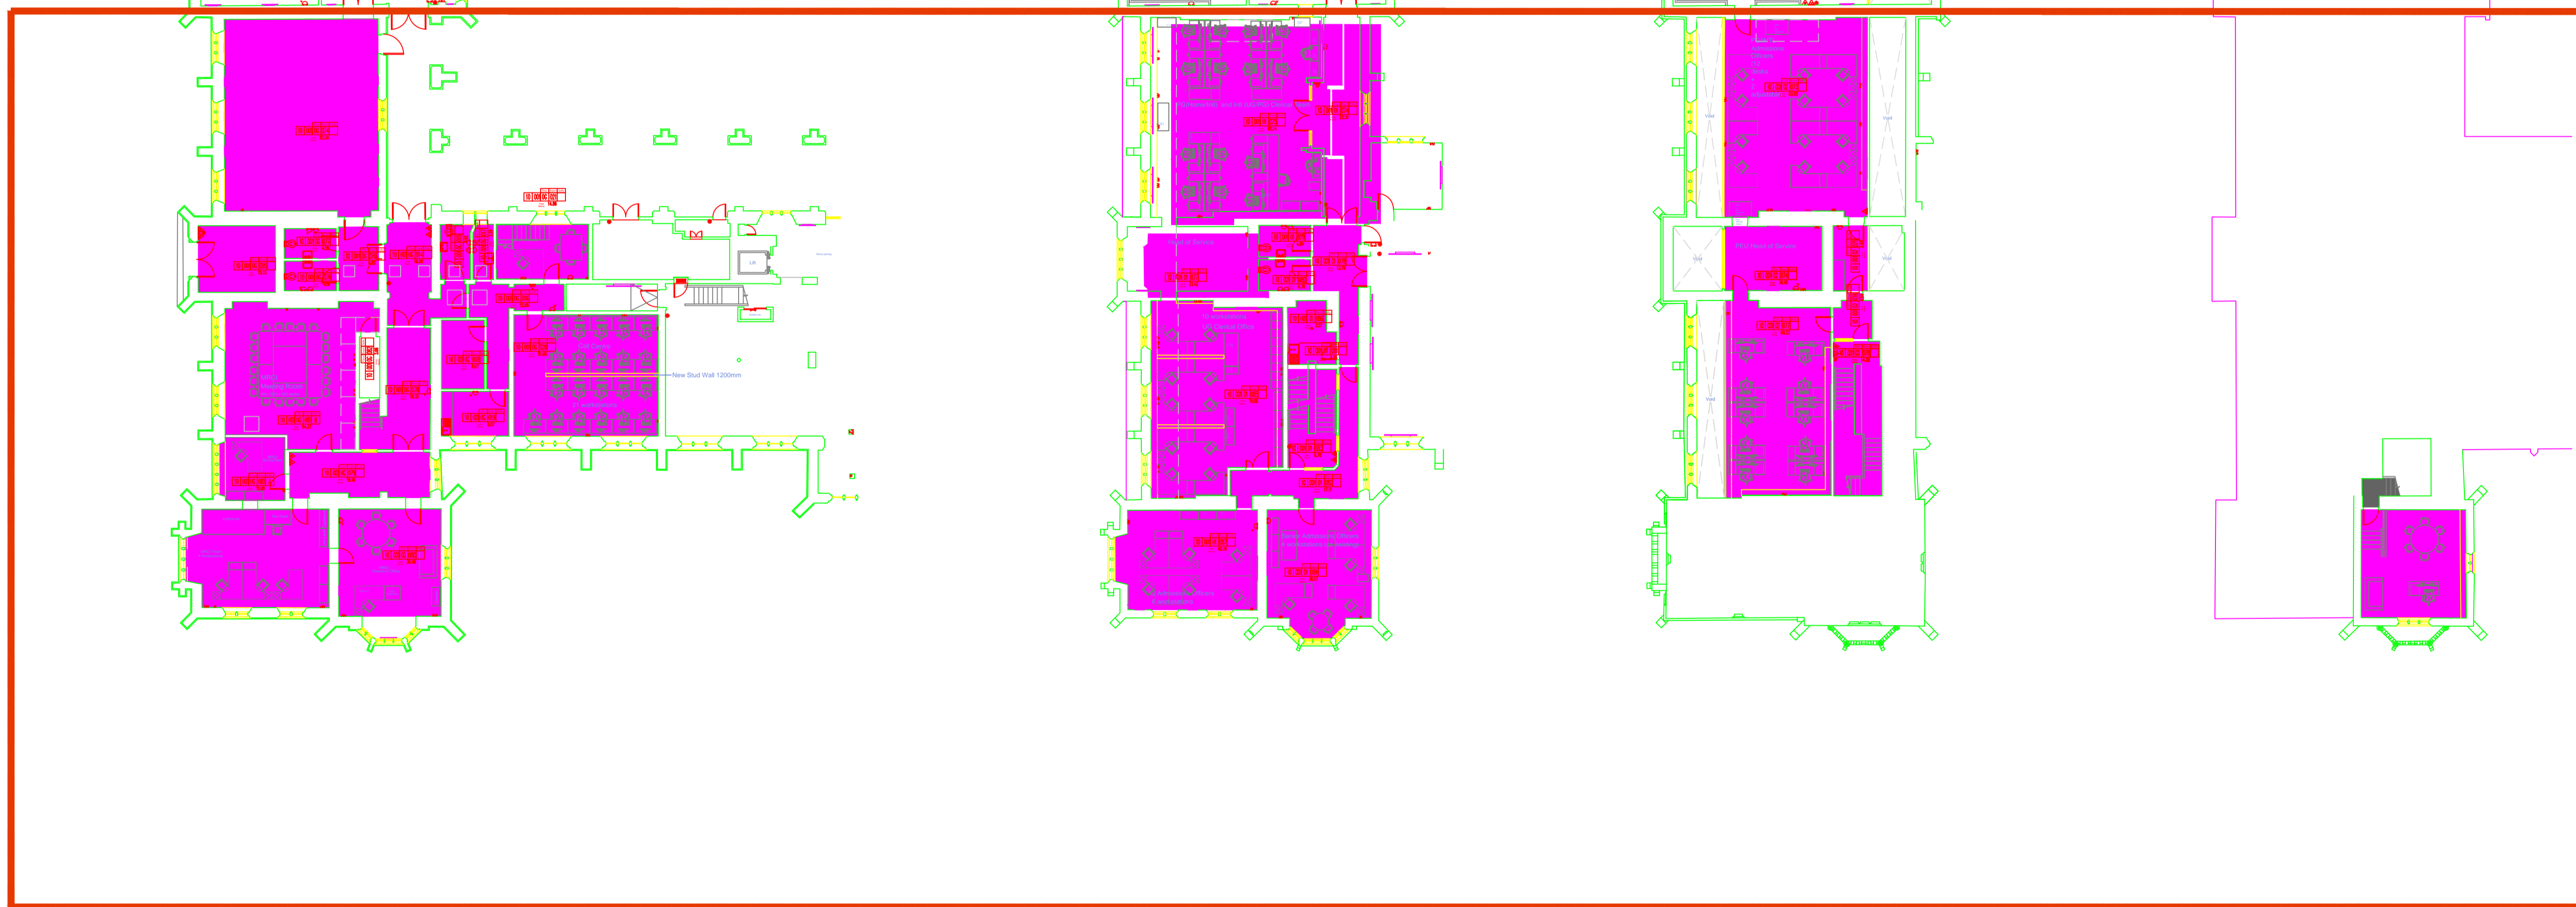

Phase 1

Ground | Proposed

First | Proposed

Second | Proposed

Third | Proposed

revision	drawn	approved	date	description
A	EH	JS	06/03/18	Revised works to proposed 2nd floor plan (see drawing CDG D05 & CDG D06)
B	DJ	JS	12/04/18	Room 01/075 Updated to QUB layout

Notes:

Notes:

PROJECT		CLIENT	
MRCI Works & Refurbishment of DARO Queen's University Belfast		CONSARC CONSERVATION	
CONTENT	SCALE	DATE	STATUS
MRCI   Proposed Plan	1:200	09/01/17	Tender
DRAWN	CHECKED	APPROVED	PROJECT NO.
DJ	JS	JS	BC18-1810
DRAWING NO.			REVISION
CDG 201			A

**CONSARC CONSERVATION**  
 THE GAS OFFICE 4 CROMAG QUAY ORMEAU ROAD BELFAST BT7 2JD  
 consarc-design.co.uk TEL: +44 (0)28 9082 8400 mail@consarc-design.co.uk

Figured dimensions to be taken in preference to scaled dimensions. Site dimensions are to be checked prior to commencement of all work and discrepancies reported immediately. DO NOT SCALE THIS DRAWING. All dimensions are in millimetres. © Consarc Design Group Ltd. Priority: JRM/Dave