


**NOTES**  
 This drawing is the copyright of the Architect and must not be reproduced or used without permission.

All dimensions are approximate and are to be checked on site by contractor prior to commencement of all work. Discrepancies should be reported immediately.

DO NOT SCALE THIS DRAWING. All dimensions are in millimetres

- KEY**
- Works Location
  - Contractor's Compound
  - Contractor's Car Parking
  - Contractor's Access

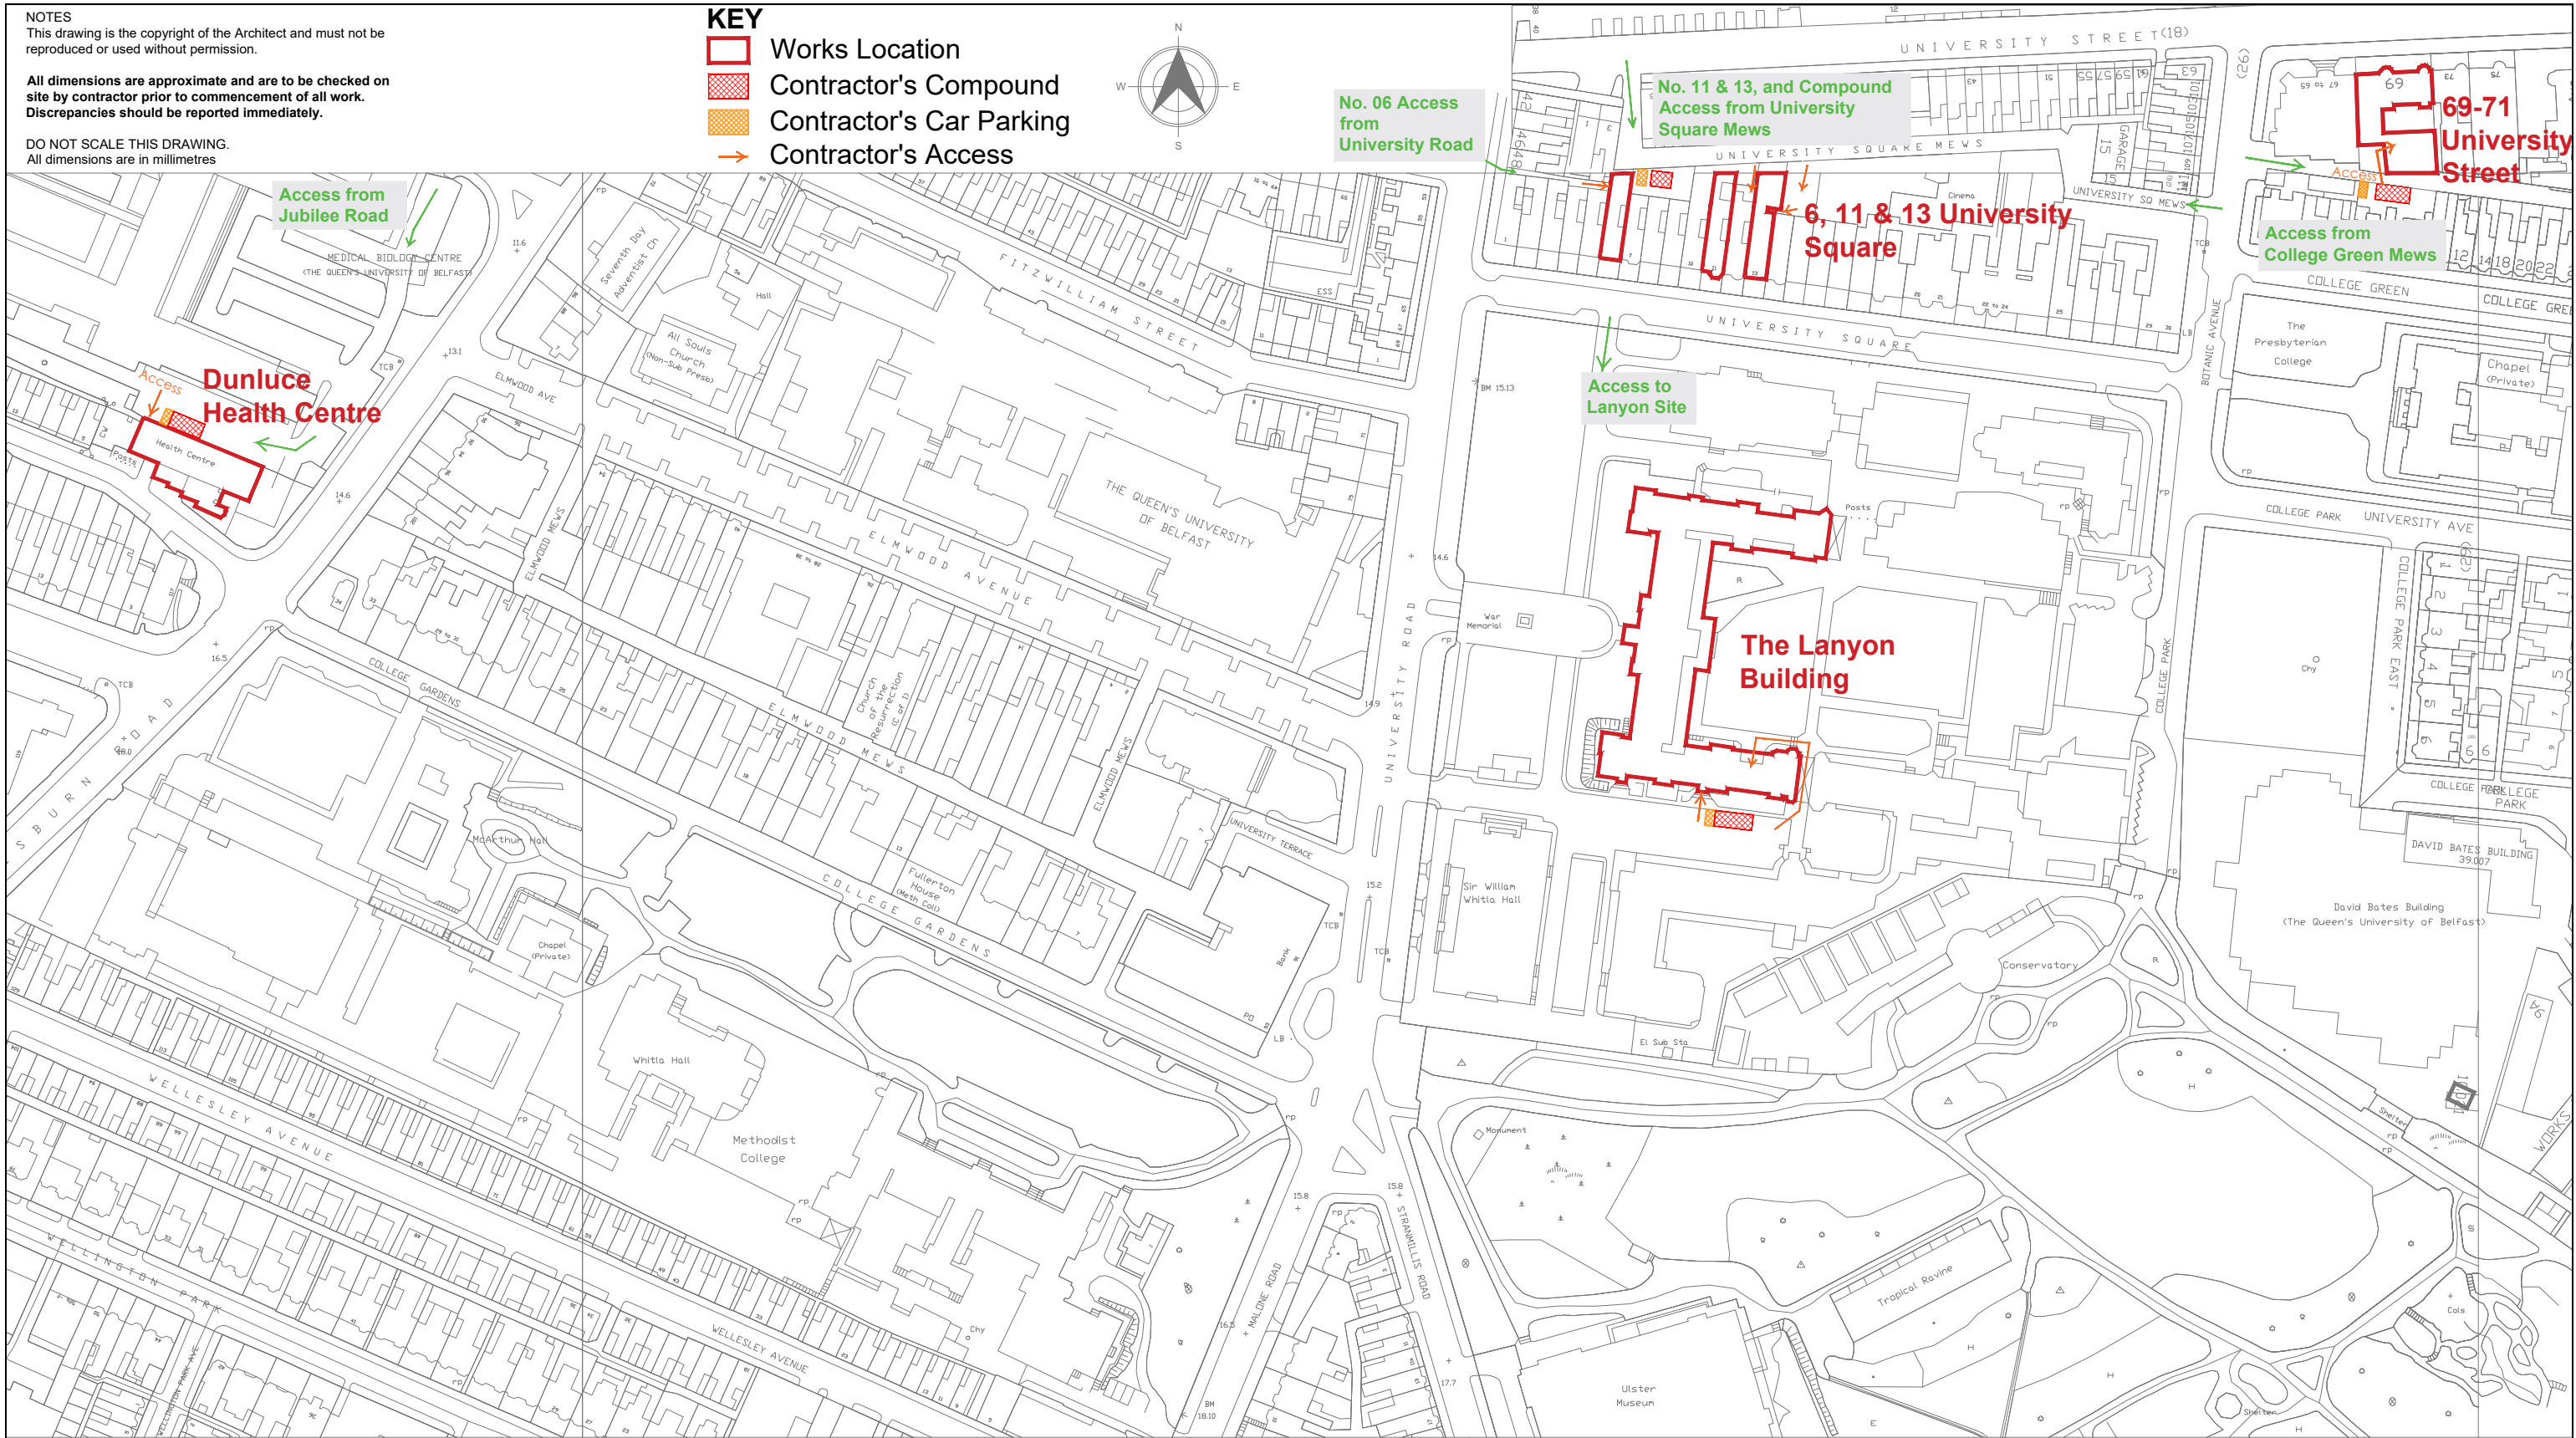

revision	drawn	approved	date	description
C2	MNN	-	17.06.22	Adjusted carparking provisions at Lanyon and Dunluce sites.

**Notes:**

PROJECT QUB LECTURE THEATRE REFRESH 2022  
 JOB NO. 21-2079-C (P/21/025)  
 TITLE Building Location Plans and Access  
 STATUS CONSTRUCTION  
 DWG No. DR-A-1200  
 DRAWN MNN CHECKED - APPROVED - SCALE 1:2000 SIZE A3 DATE MARCH 2022

REVISION C2

**CONSARC**

THE GAS OFFICE 4 CROMAC QUAY ORMEAU ROAD BELFAST BT7 2JD  
 consarc-design.co.uk TEL. +44 (0)28 9082 8400 mail@consarc-design.co.uk

Figured dimensions to be taken in preference to scaled dimensions. All dimensions are in millimetres. Site dimensions are to be checked prior to commencement of all work and discrepancies reported immediately. DO NOT SCALE THIS DRAWING. © Consarc Design Group Ltd

File loc: J:\2021\21-2079-C Lecture Theatres Refresh 22\1. Consarc Drawings\7. Construction\QUB Building Locations