

TRAFFIC & PEDESTRIAN MANAGEMENT PLAN

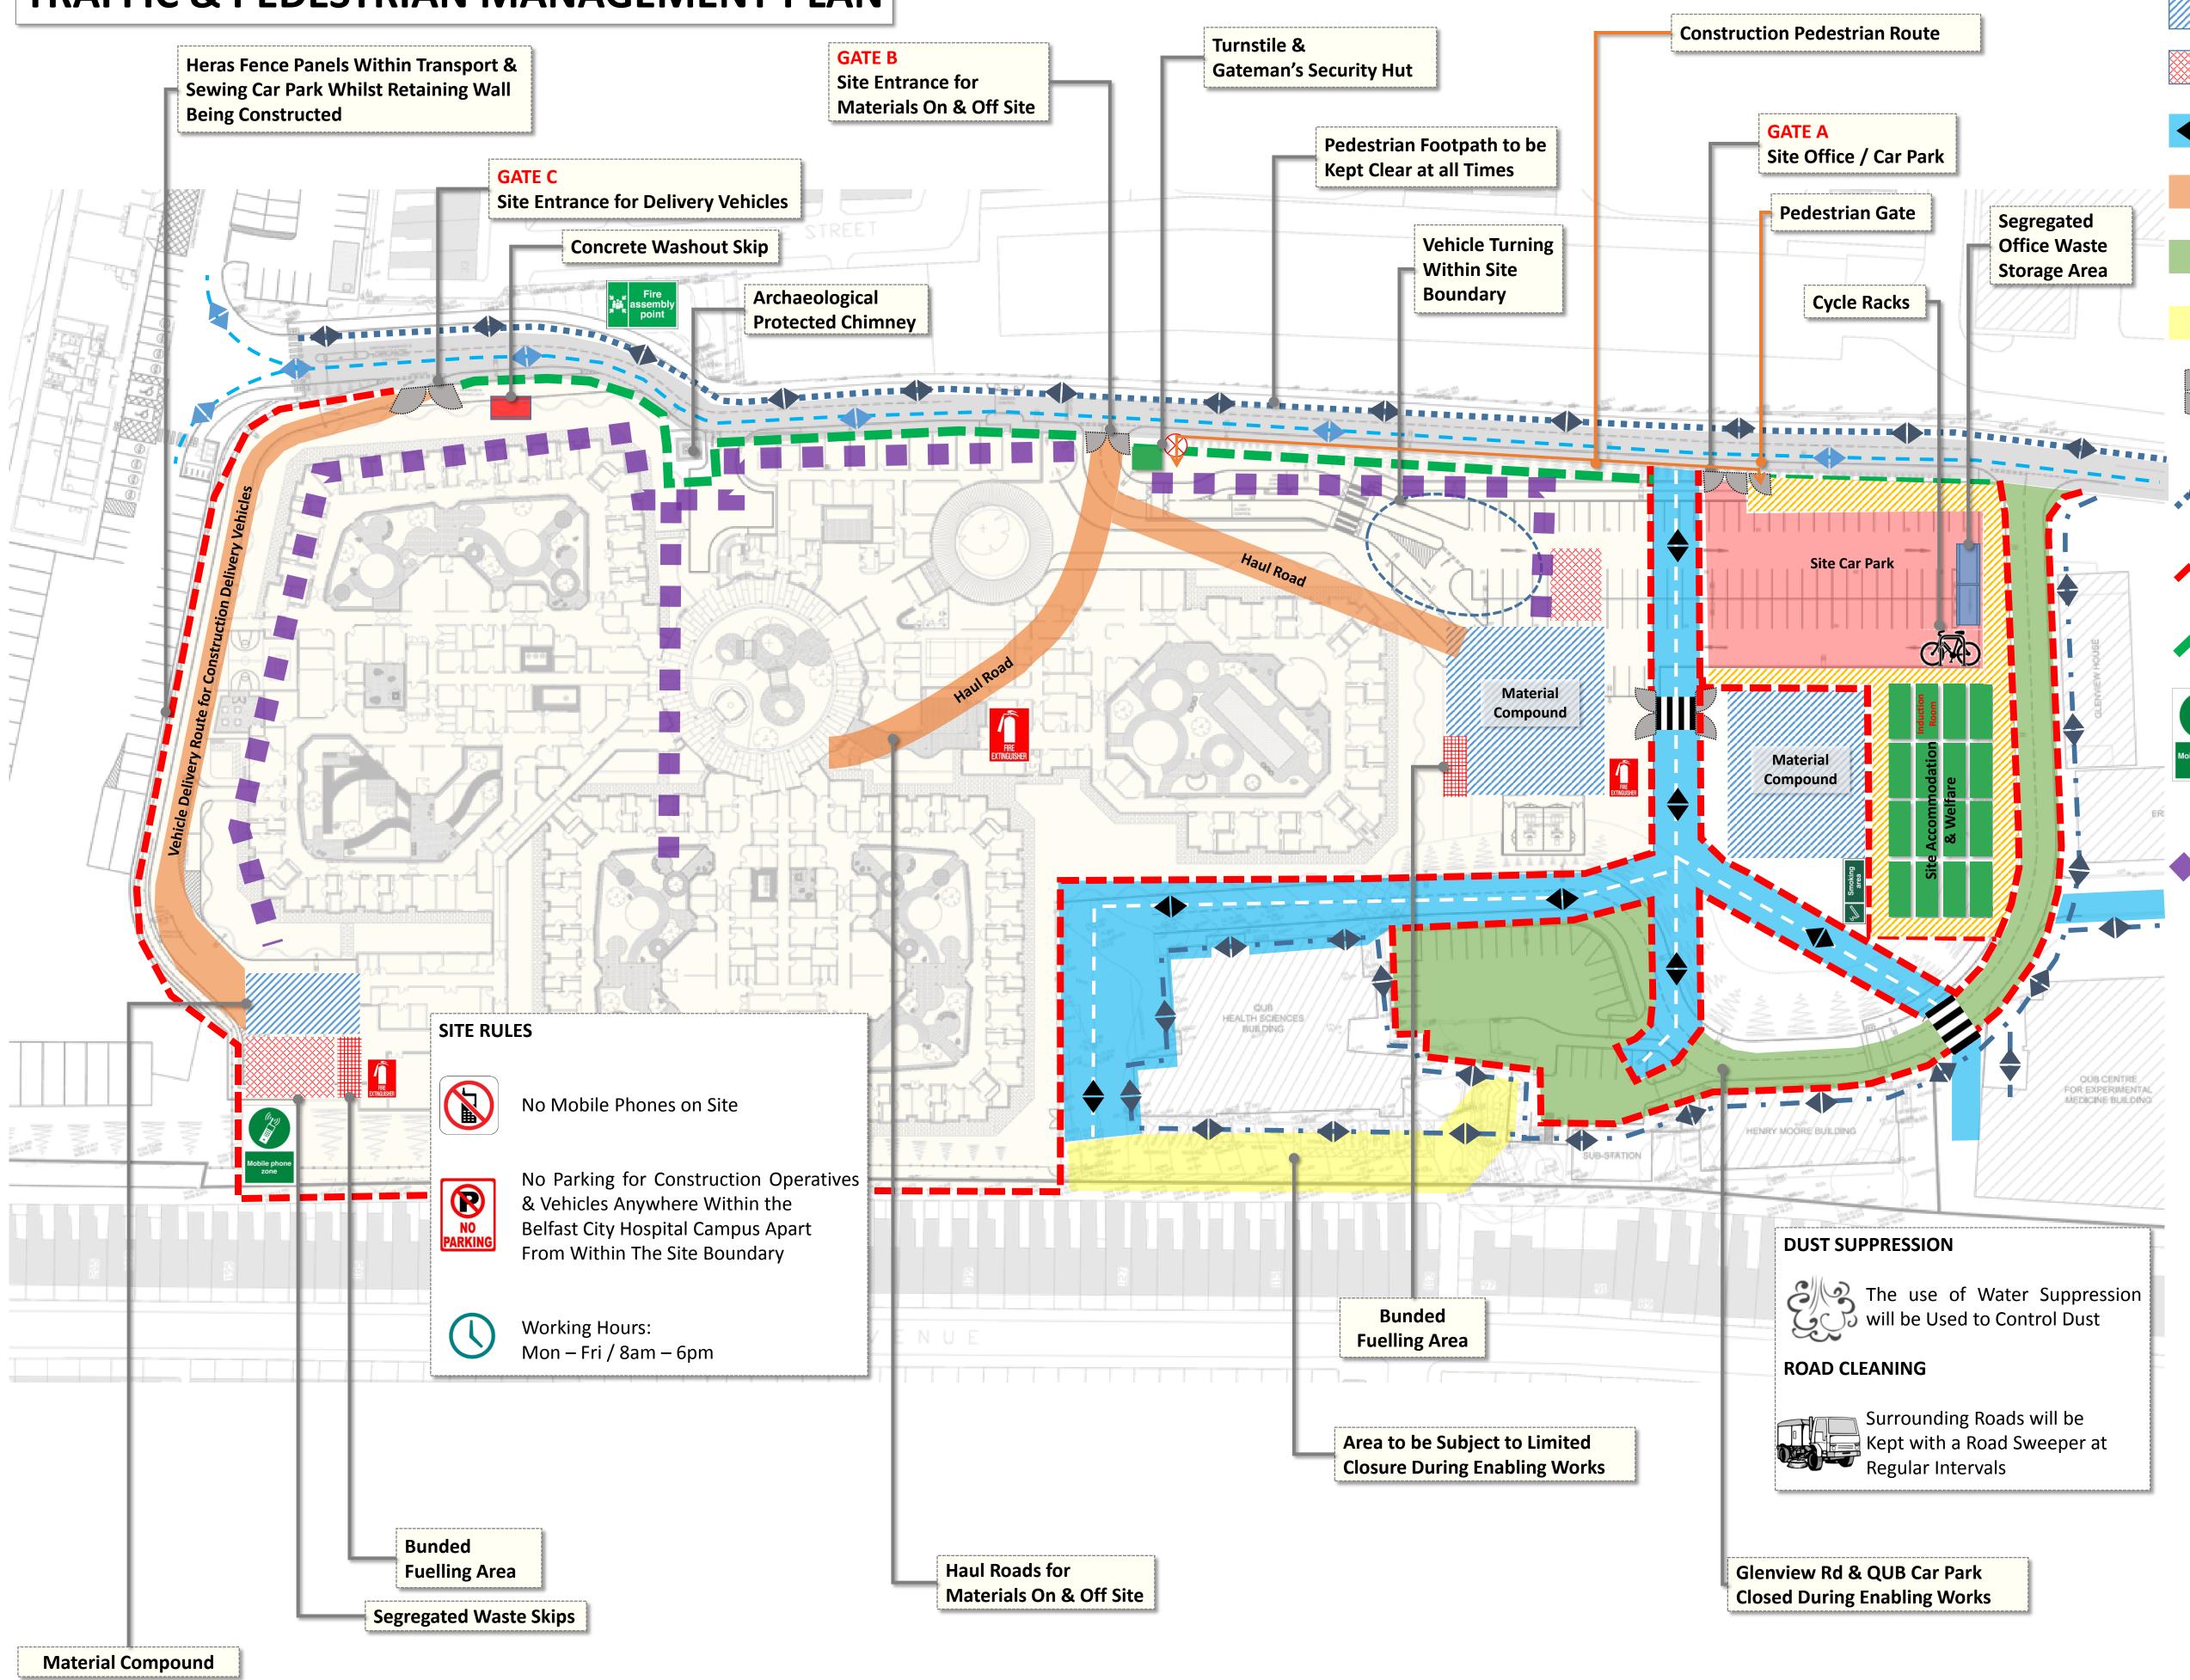

REPLACEMENT ACUTE MENTAL HEALTH FACILITY

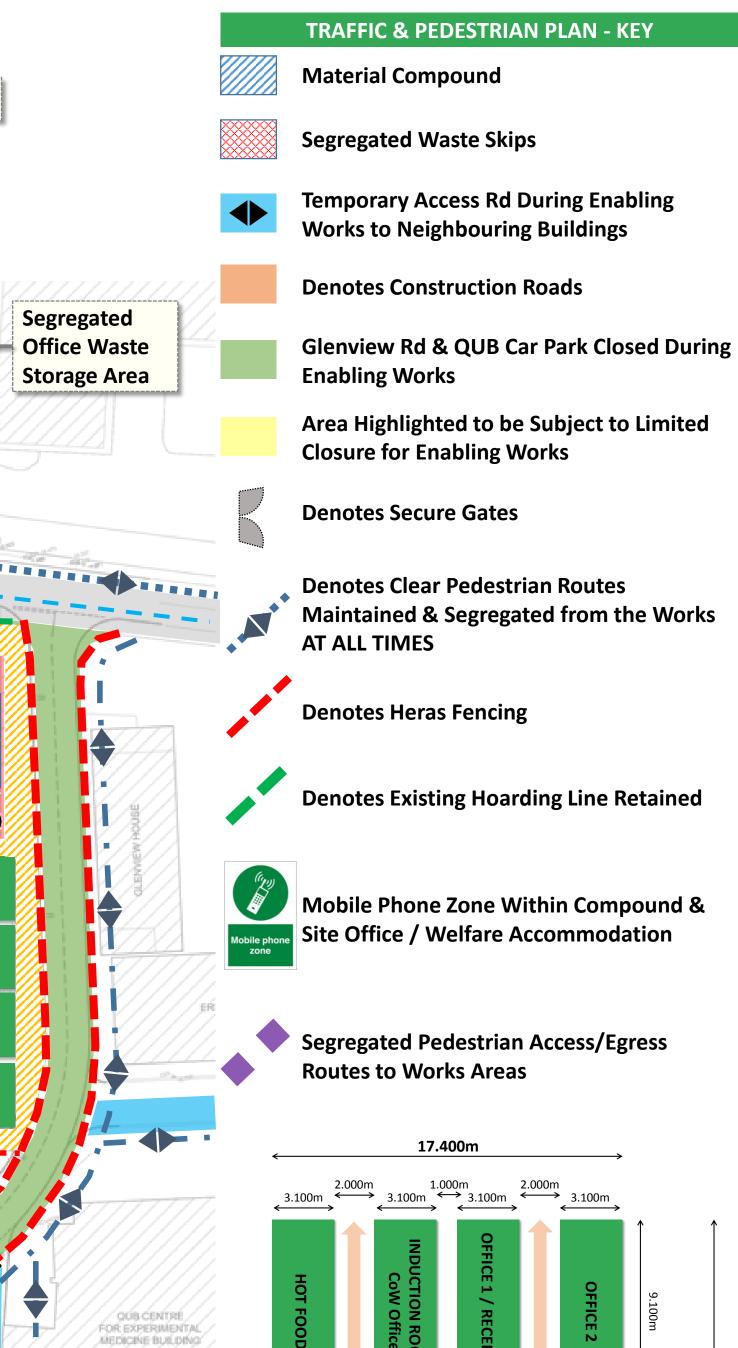

\$ 0.160m 0.160m S \$ 0.160m TOILETS

