


DO NOT SCALE THIS DRAWING

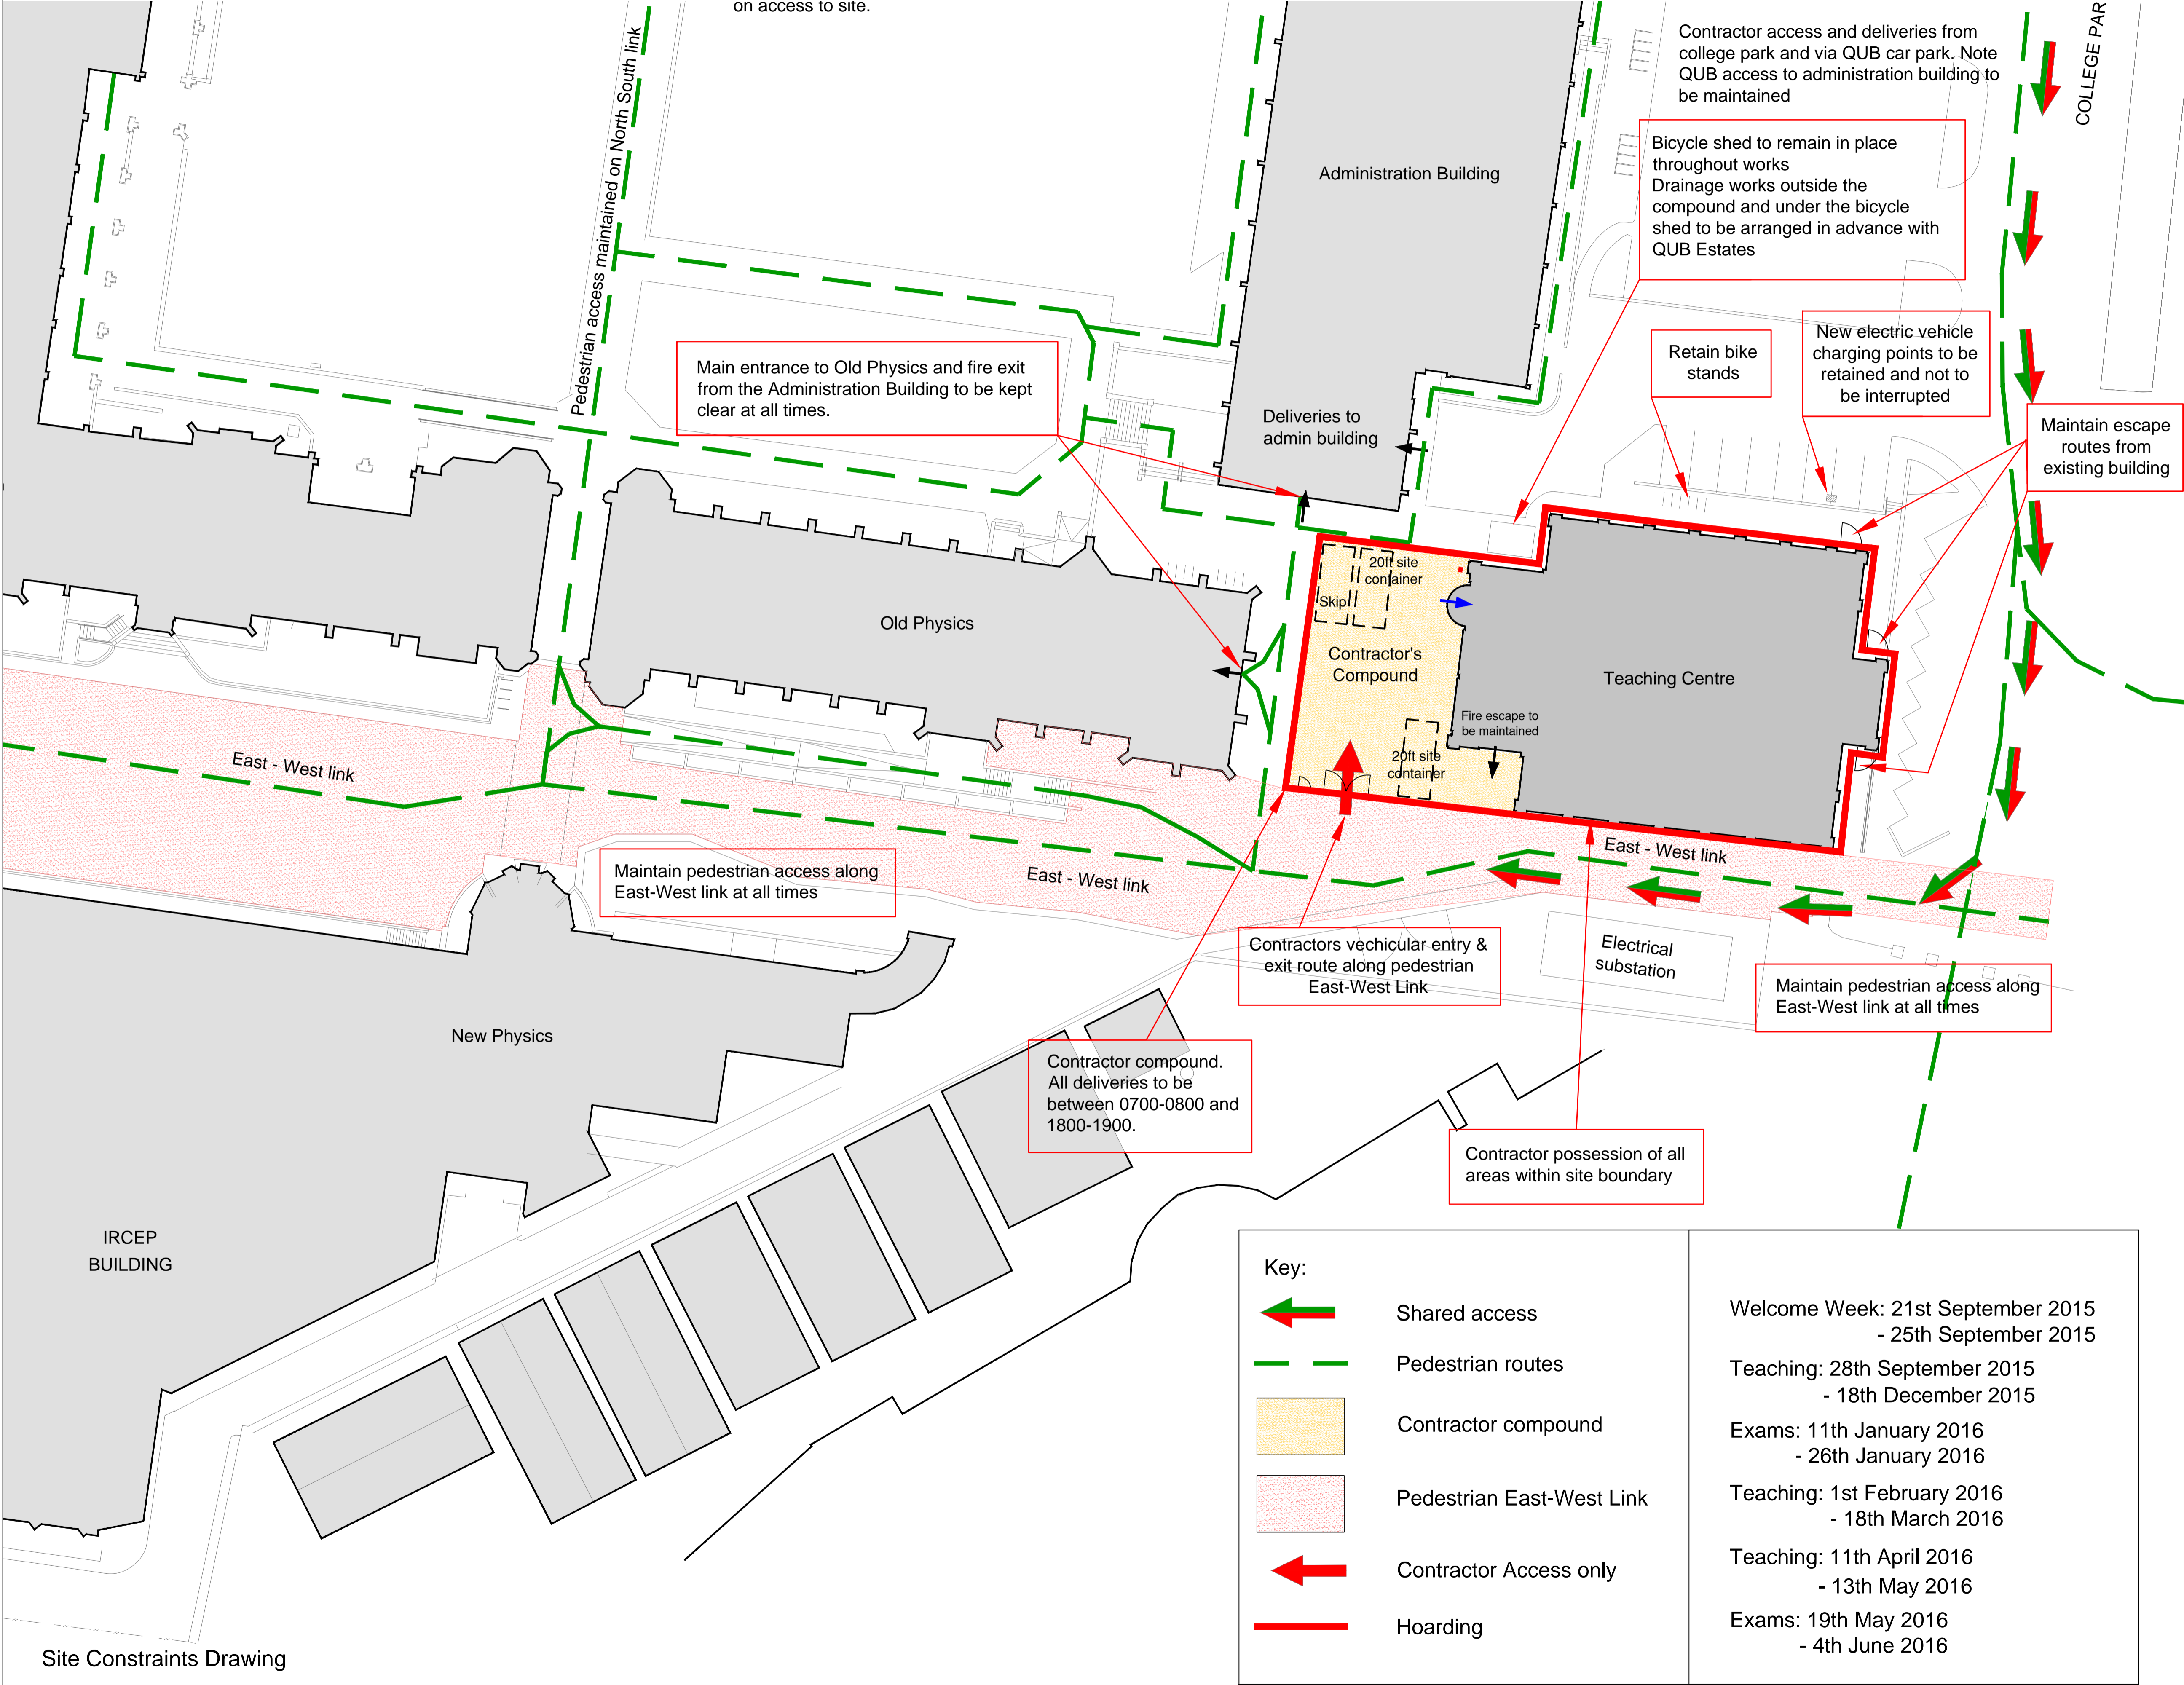

SAFETY HEALTH AND ENVIRONMENTAL INFORMATION	
For details of site-wide and general risks, to be read in conjunction with these notes, see Drg No. A(00)-01[002]	
In addition to the risks normally associated with the types of work detailed on this drawing, note the following risks and information:	
CONSTRUCTION	
Ci.	
Cii.	
Ciii.	
Civ.	
For information relating to Use, Cleaning and Maintenance see H&S File	
DISMANTLING / DEMOLITION (Future)	
Di.	
Dii.	
Diii.	
Div.	
It is assumed that all works will be carried out by a competent contractor working, where appropriate, to an approved method statement.	

REVISIONS			
	BY	DATE	
B	Contractors compound area revised	AD	16.11.15
A	Key dates revised	AD	21.09.15

© Copyright Hamilton Architects
DO NOT SCALE FROM THIS DRAWING
All dimensions are in millimetres unless otherwise indicated

CONSTRUCTION
WORKING DRAWING
CONTRACTORS ARE NOT TO SCALE FROM THIS DRAWING

hamilton ARCHITECTS

Hamilton House
3 Joy Street
Belfast
BT2 8LE

t: +44 (0) 28 9033 4250
f: +44 (0) 28 9023 3249
e: belfast@hamiltonarchitects.co.uk

ARCHITECT'S PROJECT INFORMATION			
project no:	1366 - School of Maths and Physics Reorganisation - Teaching Centre		
client:	Queen's University Belfast Estates Department		
scale:	date:	drawn by:	checked by:
1:250@AI	APRIL'15	DF	DD

Queen's University Belfast
ESTATES DEPARTMENT
Administration Building
Belfast BT7 1NN

PROJECT: School of Mathematics and Physics Reorganisation - Teaching Centre
No: P/13/802

DRAWING: Teaching Centre Site Constraints Drawing
No: WD A (00) 05 [002] RevB

Key:	
	Shared access
	Pedestrian routes
	Contractor compound
	Pedestrian East-West Link
	Contractor Access only
	Hoarding

Welcome Week: 21st September 2015 - 25th September 2015

Teaching: 28th September 2015 - 18th December 2015

Exams: 11th January 2016 - 26th January 2016

Teaching: 1st February 2016 - 18th March 2016

Teaching: 11th April 2016 - 13th May 2016

Exams: 19th May 2016 - 4th June 2016