


# WORK IN PROGRESS

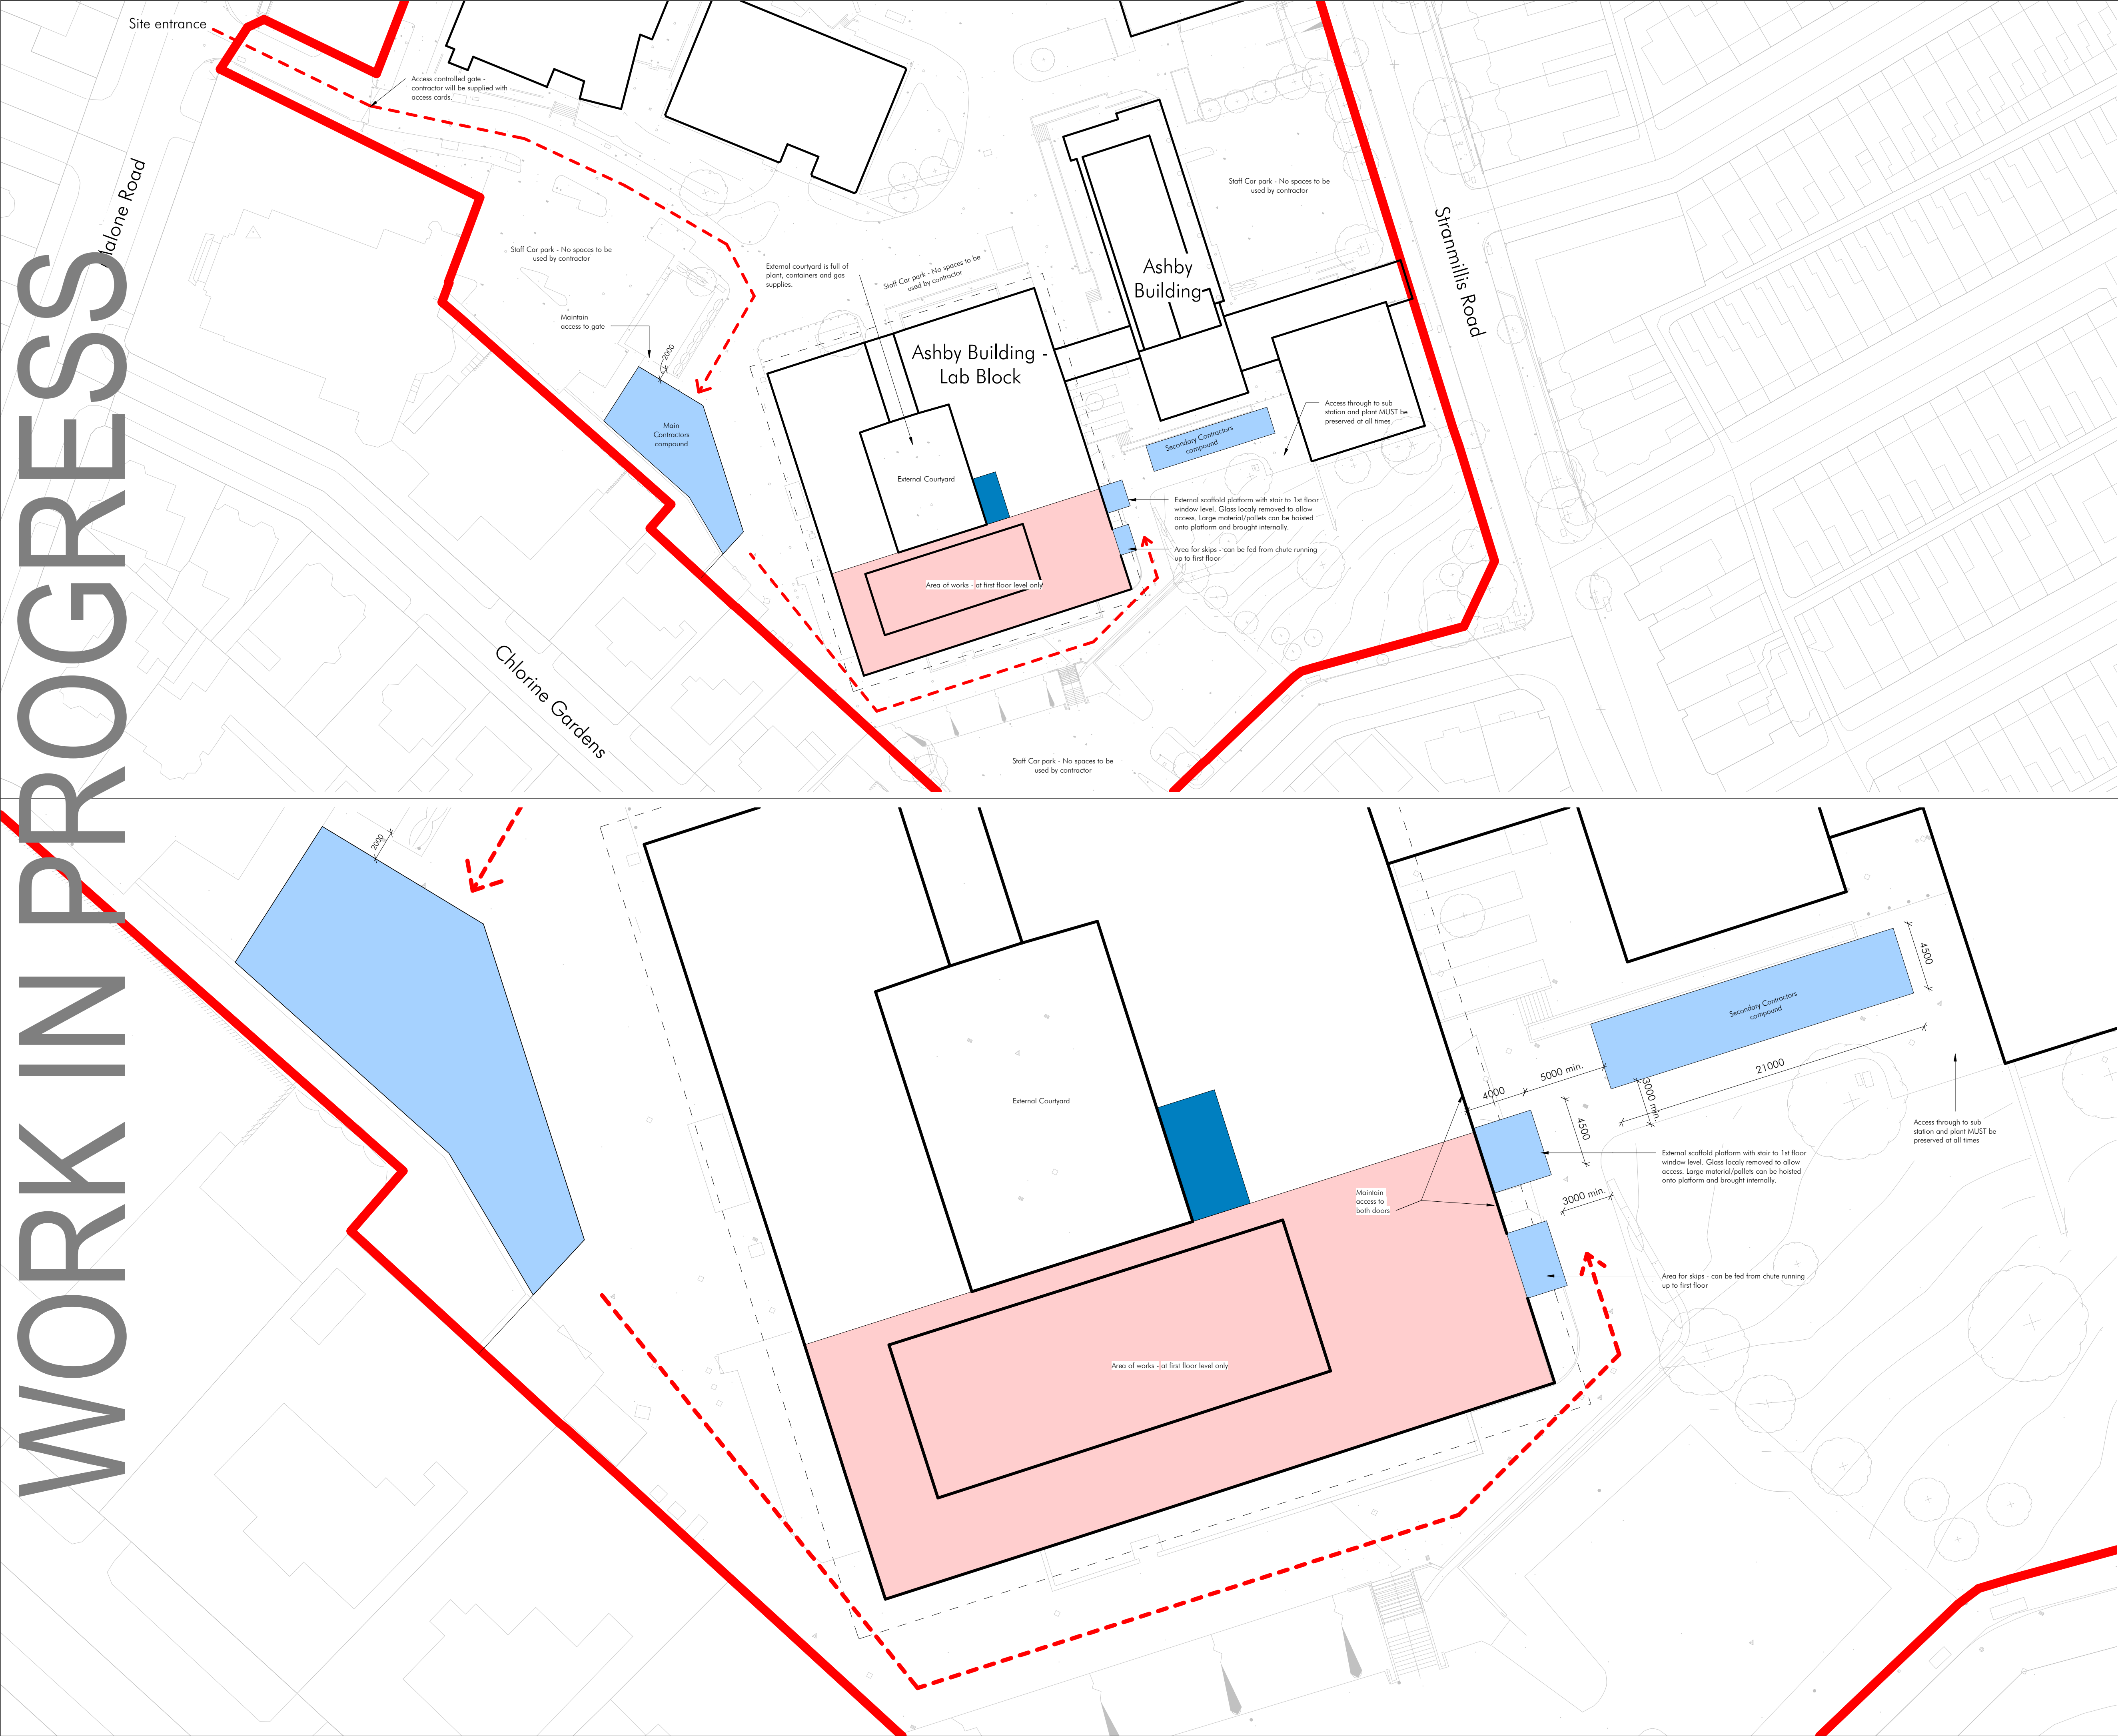

Do not scale from drawings. All discrepancies to be reported to the architect immediately. All dimensions to be verified by contractor on site prior to any works.

NOTE  
S

REVISION				
Rev. No.	Description	Rev. Date	Drawn	Checked

ISSUED FOR S3

**KENNEDY FITZGERALD**  
ARCHITECTS LLP

4a Dill House  
Castlerea Business Park  
478 Castlerea Road  
Belfast BT5 6BQ  
Tel: 028 9086 1632  
Email: info@kennedyfitzgerald.com  
Website: www.kennedyfitzgerald.com

PROJECT: 4033 PROJECT TITLE: Ashby EECS Power Lab

DRAWING TITLE: Contractors Compound & Access

DATE	CLIENT	SCALE	SIZE
	QUB	As indicated	A1

DRAWN BY: JK CHECKED BY: MF

© All rights reserved. All drawings and written material herein constitute original and unpublished work of the architect and may not be duplicated, used or disclosed without written consent of the architect.

DRAWING NUMBER: 4033- KFA- ZZ- ZZ- DR- A- 00050 REV NO: