


DISCLAIMER:
 TODD ARCHITECTS CONFIRM THAT RECIPIENTS CAN ONLY RELY ON APPROVED CONTROLLED DOCUMENT FORMATS IN CONSTRUCTION PROJECTS. CONTROLLED DOCUMENT FORMATS INCLUDE ORIGINAL HARD COPY DRAWINGS ISSUED BY TODD ARCHITECTS, OR UNPRINTED PDF/DWG IMAGES OF DRAWINGS RECEIVED FROM TODD ARCHITECTS. TODD ARCHITECTS CANNOT ENSURE THE ACCURACY OF DRAWINGS LOADED IN AN UNCONTROLLED DOCUMENT FORMAT WHICH MAY BE ALTERED OR MISINTERPRETED AS A RESULT OF HUMAN ERROR ON THE PART OF THE RECIPIENT OR AS A RESULT OF THE INCOMPATIBILITY OF COMPUTER SYSTEMS WHEN OPENING OR PRINTING COMPUTER AIDED DRAWINGS. UNCONTROLLED DOCUMENT FORMATS INCLUDE: COMPUTER AIDED DESIGN FILES, PRINTS WHICH HAVE BEEN CREATED BY THE RECIPIENT FROM NON-CONTROLLED FILE FORMATS, PHOTOCOPIES OF ORIGINAL HARD COPY DRAWINGS FROM TODD ARCHITECTS, DRAFT DRAWINGS SUPPLIED BY TODD ARCHITECTS FOR INFORMATION PURPOSES ONLY. TODD ARCHITECTS ACCEPT NO RESPONSIBILITY FOR ANY LOSS OR DAMAGE ARISING AS A RESULT OF RELIANCE BY THE RECIPIENT OR ANY THIRD PARTY ON UNCONTROLLED DOCUMENT FORMATS. RELIANCE UPON WHICH WILL BE ENTIRELY AT THE RISK OF THE RECIPIENT.

CONTRACTORS ARE RESPONSIBLE FOR THE VERIFICATION OF ALL DIMENSIONS ON SITE AND THE ARCHITECT IS TO BE INFORMED OF ANY DISCREPANCY. DO NOT SCALE FROM THIS DRAWING. USE FIGURED DIMENSIONS ONLY.

- KEY**
- EXISTING SITE BOUNDARY
 - Boundary A: 200mm HIGH TIMBER SITE FENCE WITH 1000mm APPLIED METAL WORK PRINTED PROJECT IMAGE
 - Boundary B: 1500mm HERAS FENCING
 - Boundary C: SOLID BUILT METAL AND TIMBER CLAD MAIN SITE VEHICLE ENTRANCE GATES
 - Boundary D: TEMPORARY 2000mm HERAS FENCING TO FRONT LAWN CAR PARK/SIDE WALK INSTALLATION
- HERAS FENCING TO BE IN PLACE FOR LAYING AND REMOVAL OF CAR PARKING MATS AND INSTALLATION OF BARRIERS. HERAS FENCING TO BE REMOVED WHILE CAR PARK IS IN OPERATION.
- REFER TO PRELIM INFORMATION FOR SPECIFIC DATES OF OPERATION.
- REFER TO CIVILS INFORMATION FOR NEW CROPPED ALBERS.

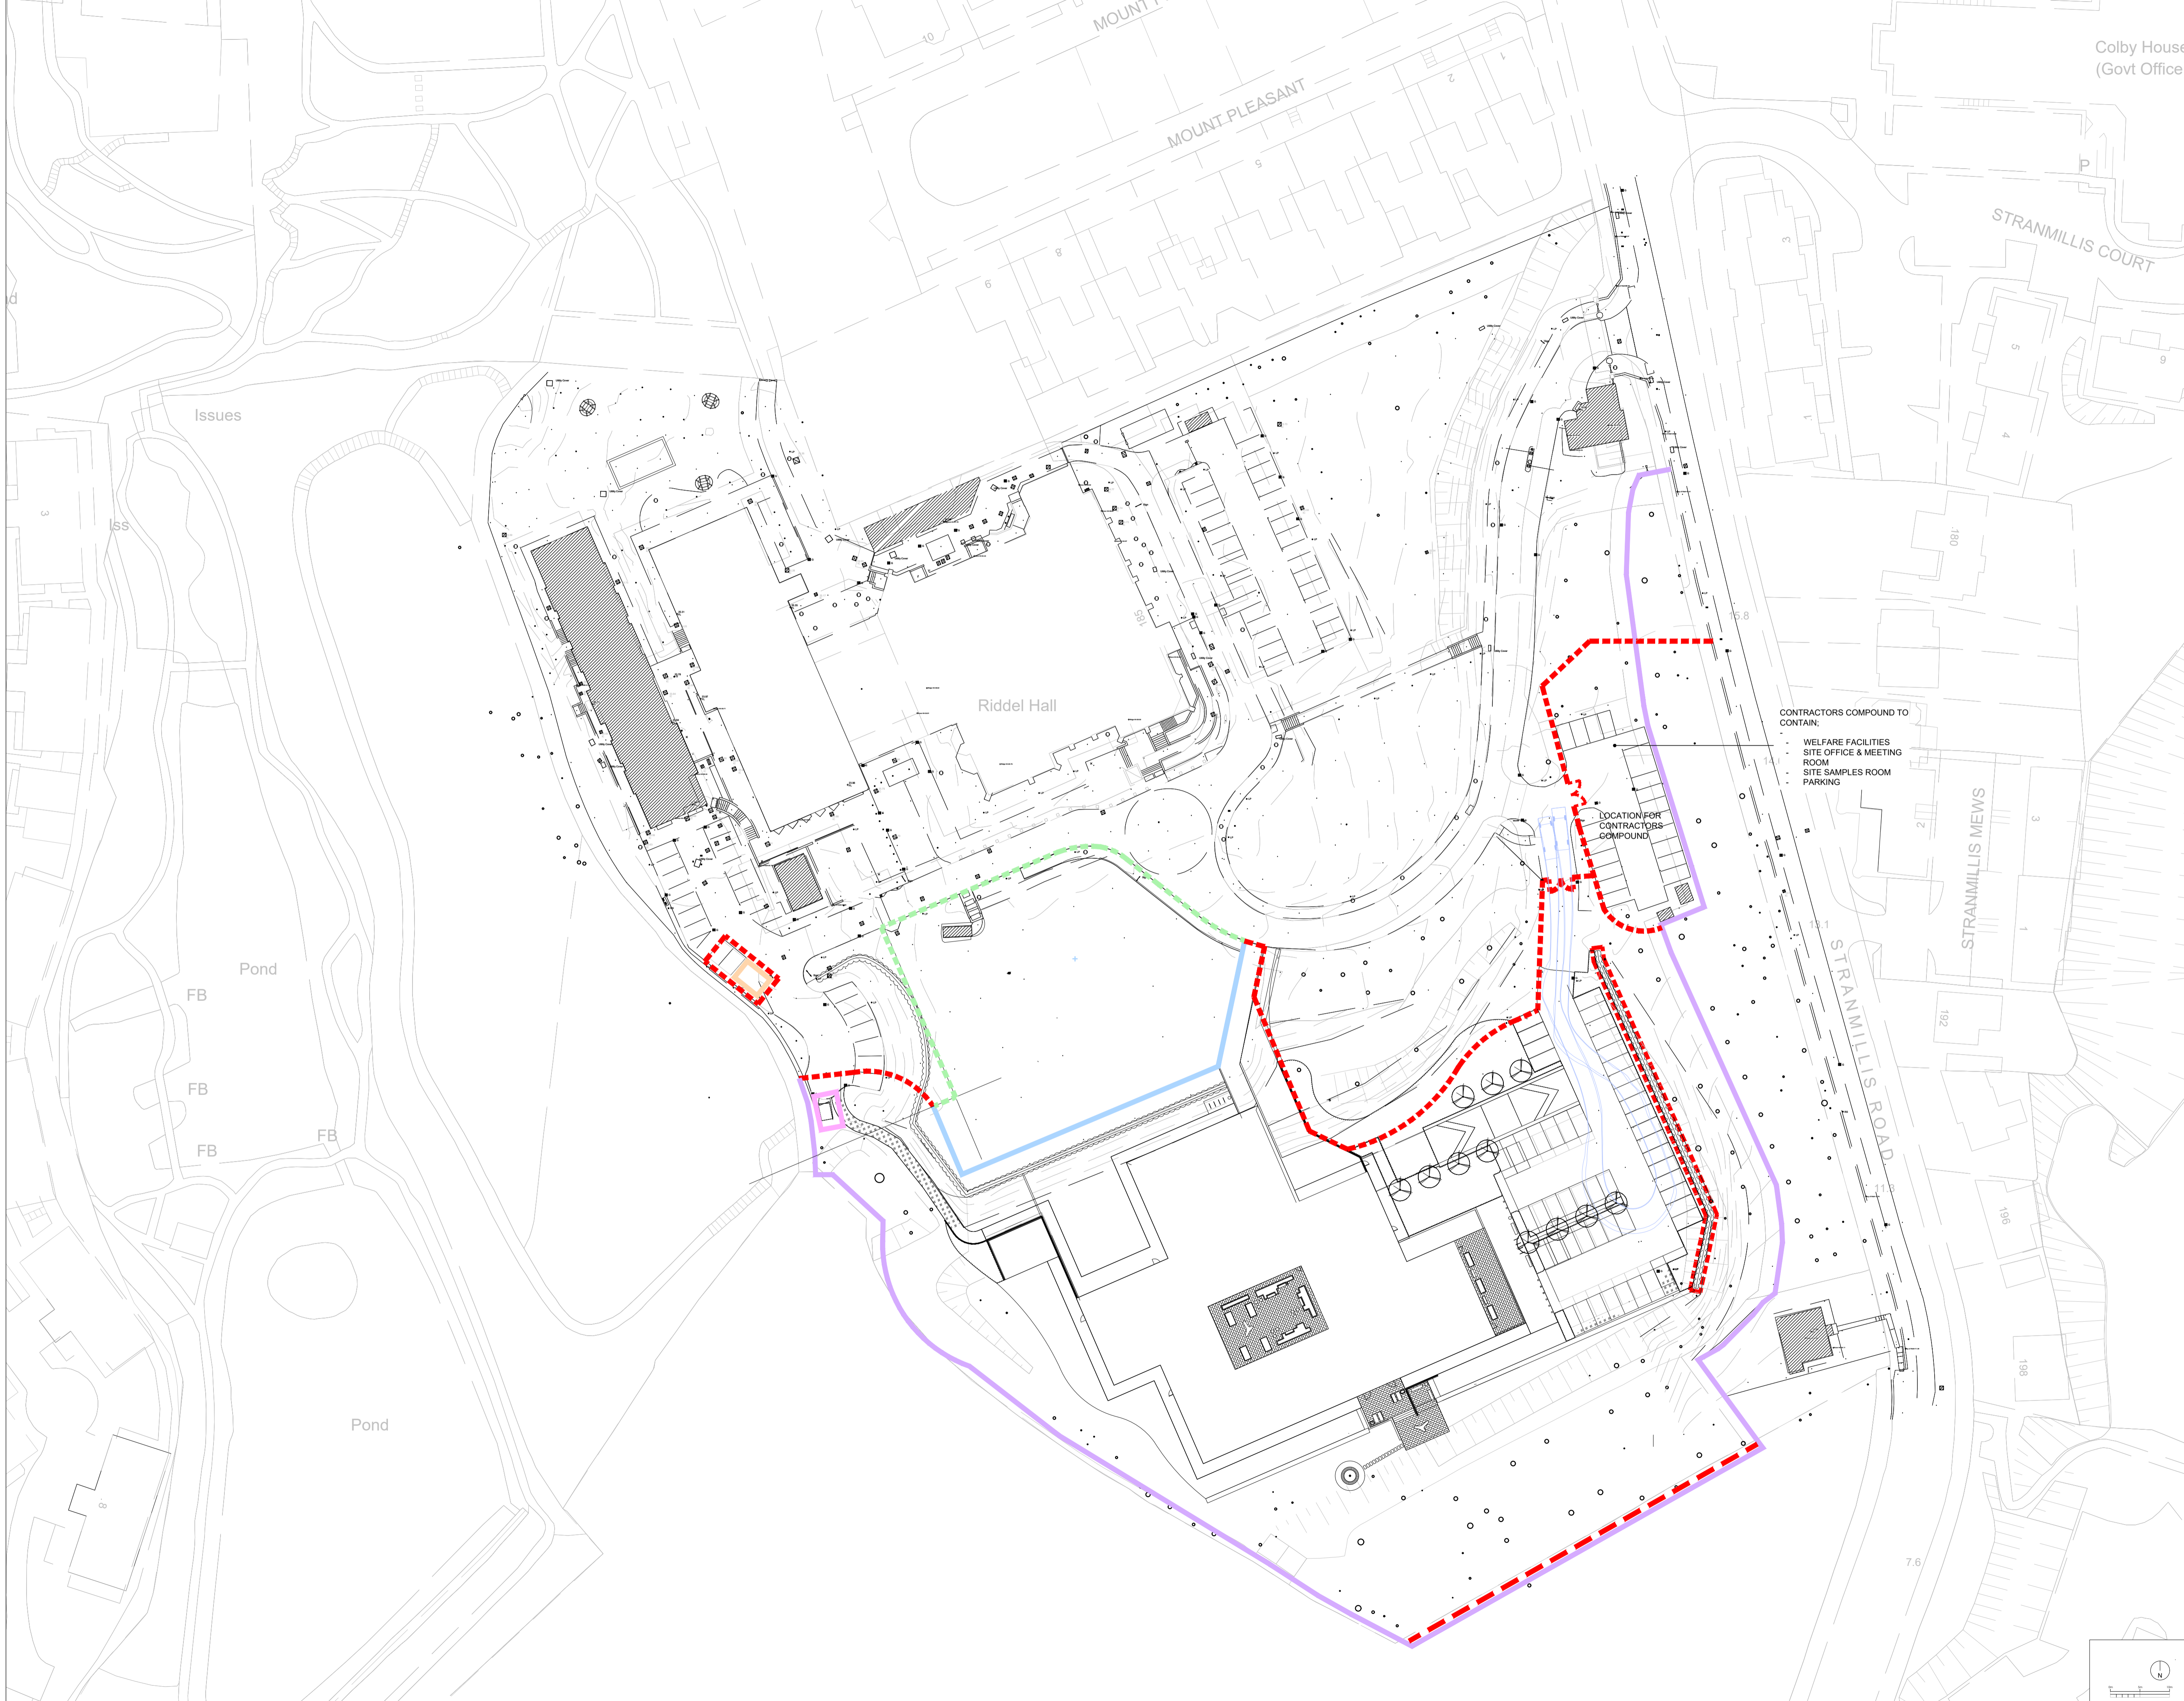

CONTRACTORS COMPOUND TO CONTAIN:

- WELFARE FACILITIES
- SITE OFFICE & MEETING ROOM
- SITE SAMPLES ROOM
- PARKING

LOCATION FOR CONTRACTORS COMPOUND

05	04.05.20	Tender Issue	AJC	NM
04	27.04.20	Revised Title Block	AJC	NM
03	24.04.20	Revised Notes	AJC	NM
02	08.04.20	Revised Notes	AC	NM
01	31.03.20	Tender Issue	AC	NM

Rev	Date	Amendment	Drawn	Checked
no.			By	By

Client: Queens University Belfast

Project Name: QUB Management School Riddel Hall

Drawing Title: Contractor's Site Compound

TODD ARCHITECTS
 2ND FLOOR TITANIC HOUSE
 6 QUEEN'S ROAD
 BELFAST, BT1 3JF
 T +44 (0) 28 9024 5587
 E INFO@TODDARCH.CO.UK

TODD

Status: D2 - Tender

Date:	08.04.20	Drawn by:	AC	Checked by:	NM	Scale:	500	Page:	A1
Project No.:	18037	Project Code:	QRH	Originator:	TOD	File:	B4	Level:	ZZ
Type:	DR	Discipline:	A	Class:	100	Number:	200	Revision:	05